


I				II				III				IV							
var	kv	vv	wc	var	kv	vv	wc	var	kv	vv	wc	var	kv	vv	wc				
1	40	32	20	100	1	25	20	15	75	1	40	32	20	100	1	32	25	20	100
2	40	32	20	100	2	25	20	15	75	2	40	32	20	100	2	32	25	20	100
3	32	32	20	100	3	20	20	15	75	3	32	32	20	100	3	32	25	20	100
4	32	25	20	100	4	20	15	15	75	4	32	25	20	100	4	25	20	20	100
3 sf.				1 sf.				1 sf.				1 sf.							

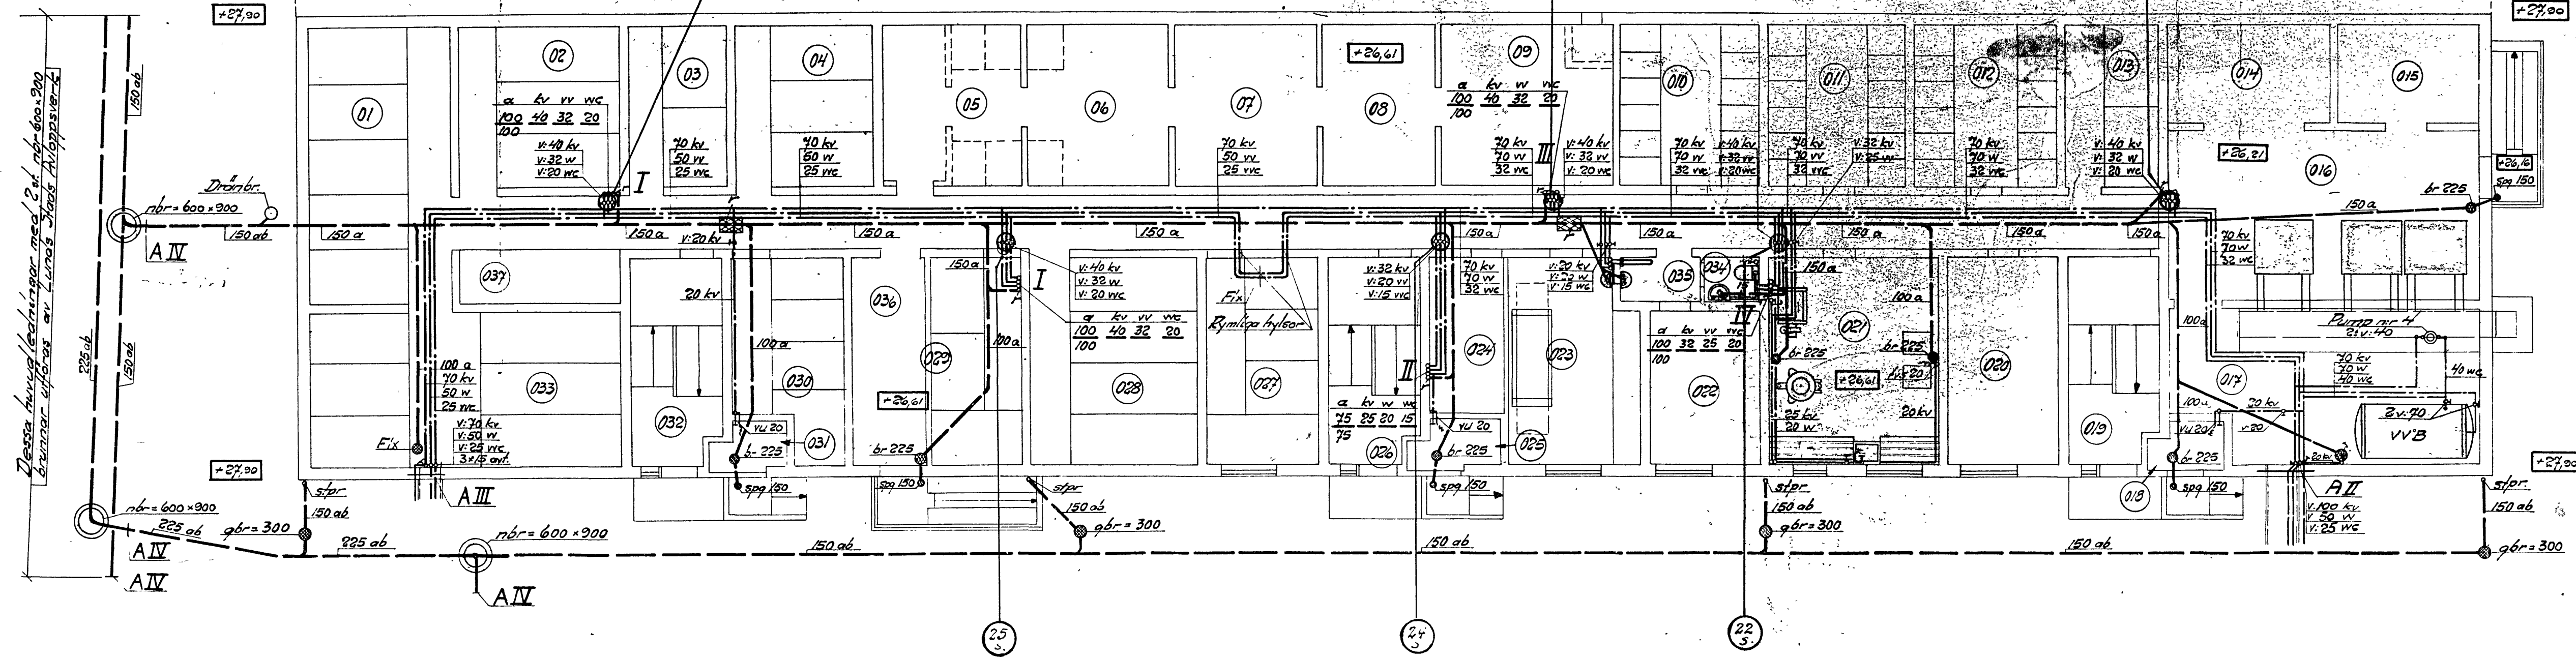

Dessa huvudledningar med 2 st. nr 600x900
 brunnar utföras av Lunds Stads Avloppsvärls

Hus 7.

Rev. den 26.3.56		Lund		N: L-979-56	
Datum 20.2.56	Skala 1:100	Hospitalgården		VVS TEKNIK	
Konstr. A.A.		Värme- och sanitäranläggning			
Ritad A.A.		Hustyp 343 A			
Godk. H.N.		Källaren Sanitärt			